

**DPAC Construction Manager,  
Request for Proposal Part 2**


**ADDENDUM NO. 2**

The Request for Proposal, Part 2 for Construction Manager at Risk, is hereby amended as follows:

Attachment B:  
2.06.12 is deleted.

Attachment E:  
A site plan, dated 21 October, 2008, indicating available laydown areas is provided as Attachment E.

**END OF ADDENDUM NO. 2**

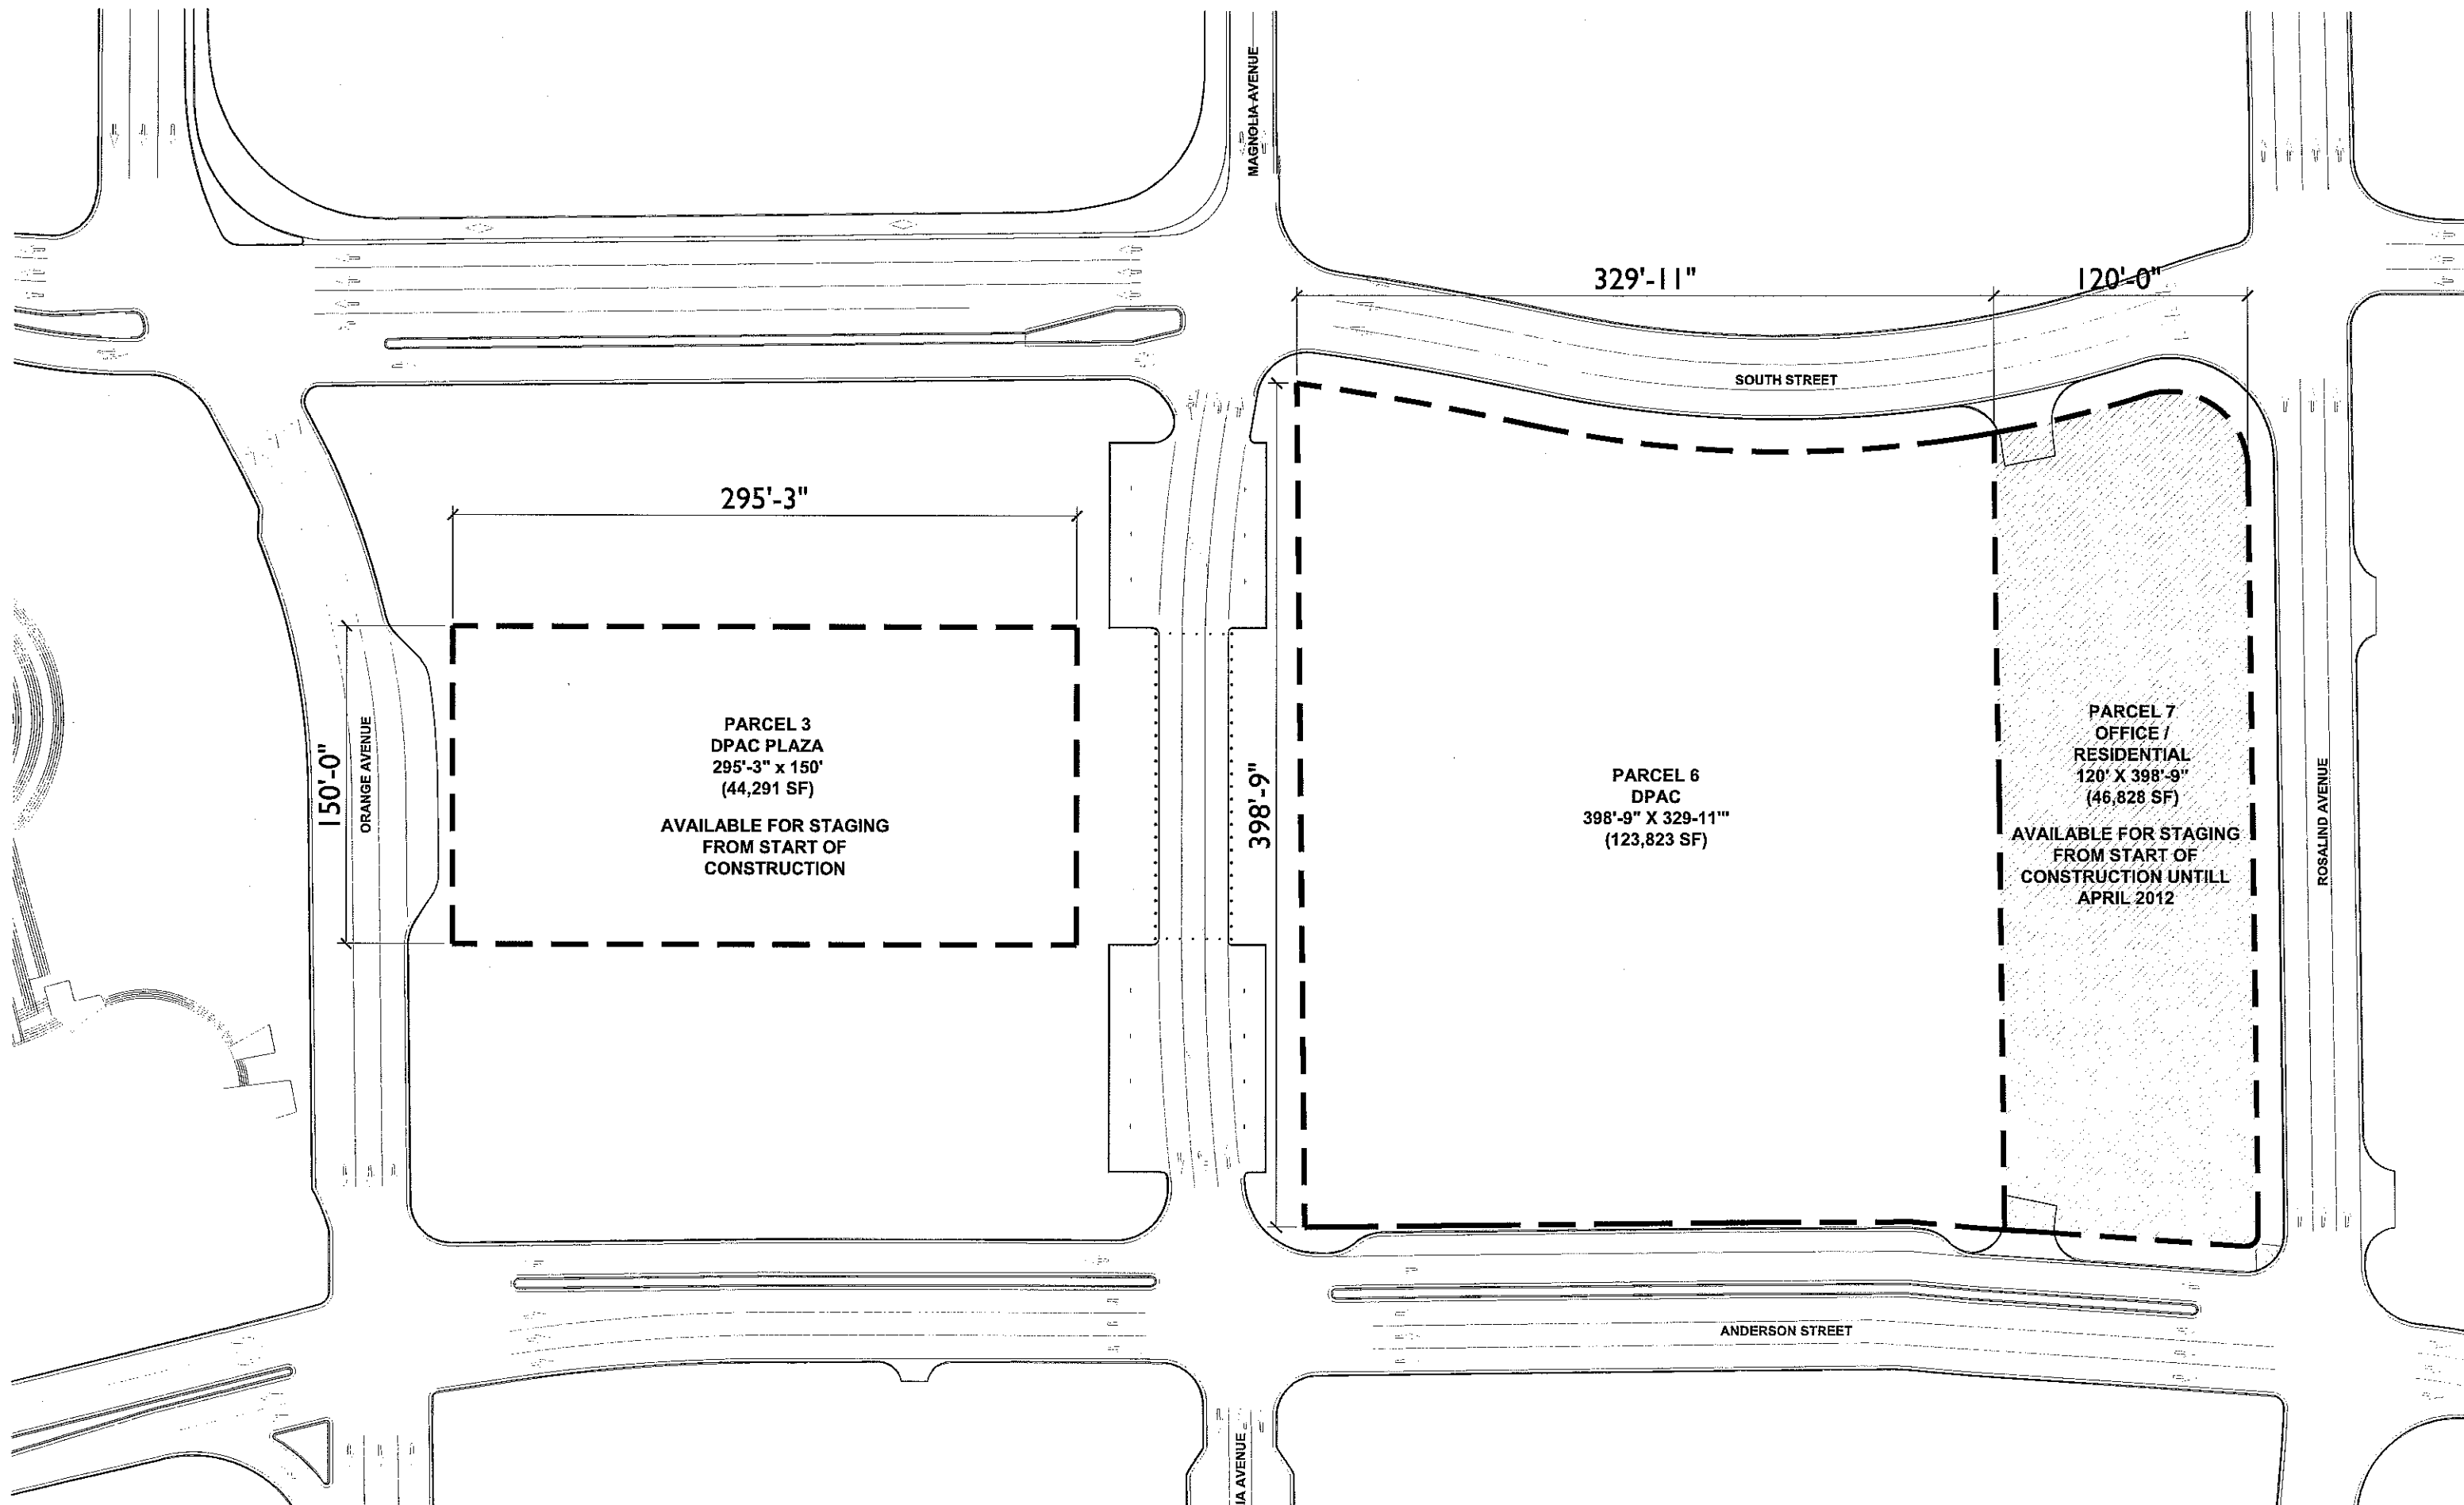

PARCEL 3  
 DPAC PLAZA  
 295'-3" x 150'  
 (44,291 SF)  
 AVAILABLE FOR STAGING  
 FROM START OF  
 CONSTRUCTION

PARCEL 6  
 DPAC  
 398'-9" X 329'-11"  
 (123,823 SF)

PARCEL 7  
 OFFICE /  
 RESIDENTIAL  
 120' X 398'-9"  
 (46,828 SF)  
 AVAILABLE FOR STAGING  
 FROM START OF  
 CONSTRUCTION UNTILL  
 APRIL 2012